


Detail Issued For Guidance Only,
Designer's Approval Required

Site construction sequencing should be assessed before the appropriate Visqueen Standard Detail is selected & approved by the Designer

Detail is subject to SE approval

Use Visqueen Axiom Guard Primer all in accordance with Visqueen's detailed installation guidelines

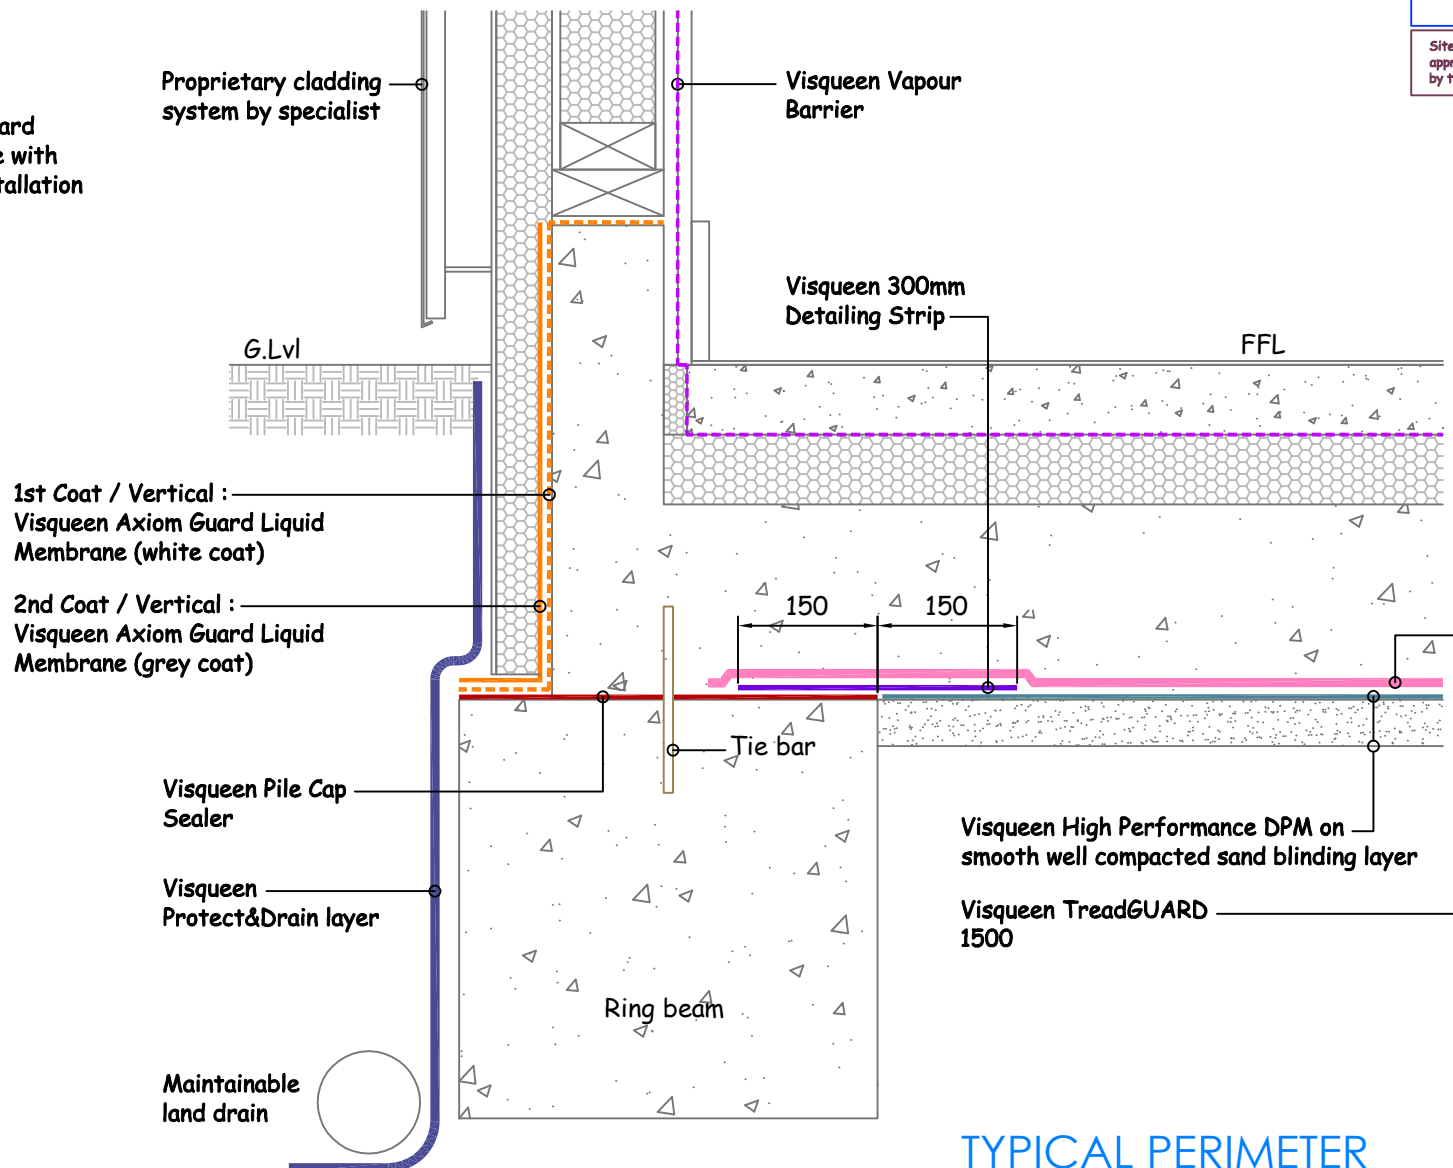

NB : DO NOT SCALE - USE FIGURED DIMENSIONS ONLY.

TYPICAL PERIMETER CONCRETE UPSTAND DETAIL

VISQUEEN AXIOM
LIQUID WATERPROOFING SYSTEM

Visqueen Building Products
Contact Technical Support :
t : 0333 202 6800
f : 0333 202 6886
e : enquiries@visqueenbuilding.co.uk
www.visqueenbuilding.co.uk

Project: Standard Detail : Visqueen Axiom Liquid Membranes.

© COPYRIGHT
RESERVED.

AX-19	Ground Bearing Slab	Axiom Guard	-	Liquid Membrane
-------	---------------------	-------------	---	-----------------

In order to develop a robust design for protecting a structure against groundwater, a risk assessment must be carried out in line with the guidance given in BS8102:2009

The designer may need to specify one or a combination of waterproofing measures